


Montgomery County Department of Transportation MD 355 Crossing (BRAC) Project



Isiah Leggett
County Executive

Arthur Holmes, Jr.
Director

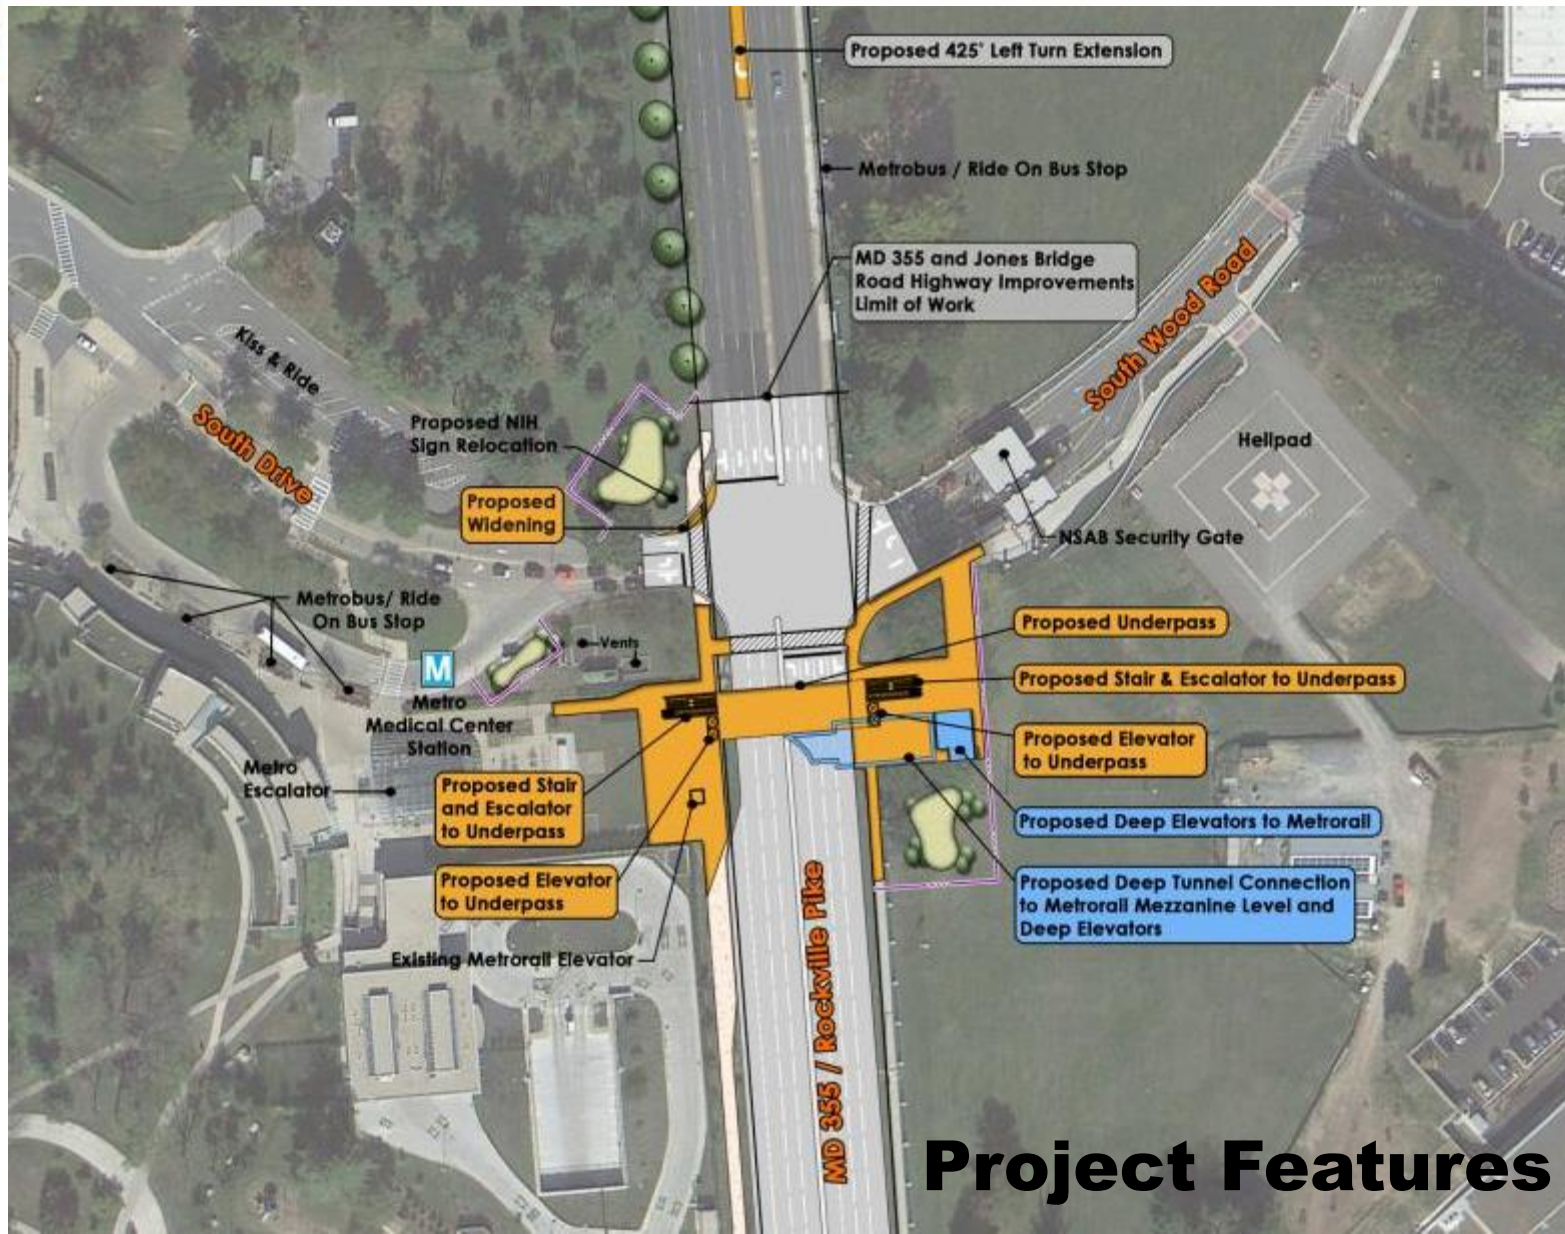


June 18, 2013

Project Features



Montgomery County Department of Transportation MD 355 Crossing (BRAC) Project

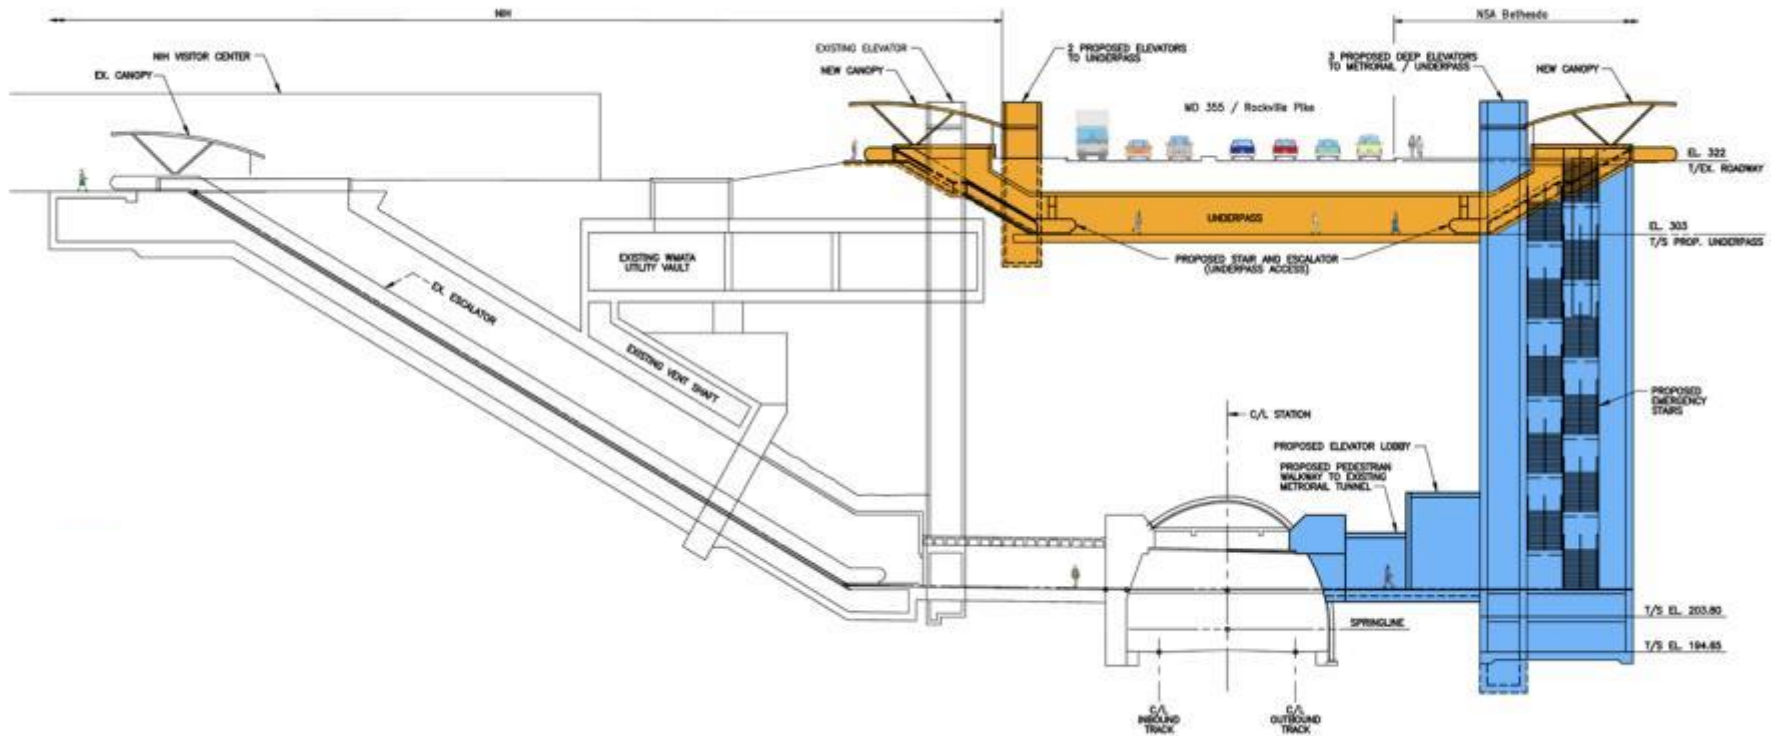

Montgomery County Department of Transportation MD 355 Crossing (BRAC) Project




Isiah Leggett
County Executive

Arthur Holmes, Jr.
Director

Navy perspective view

WORK IN PROGRESS 3-21-13

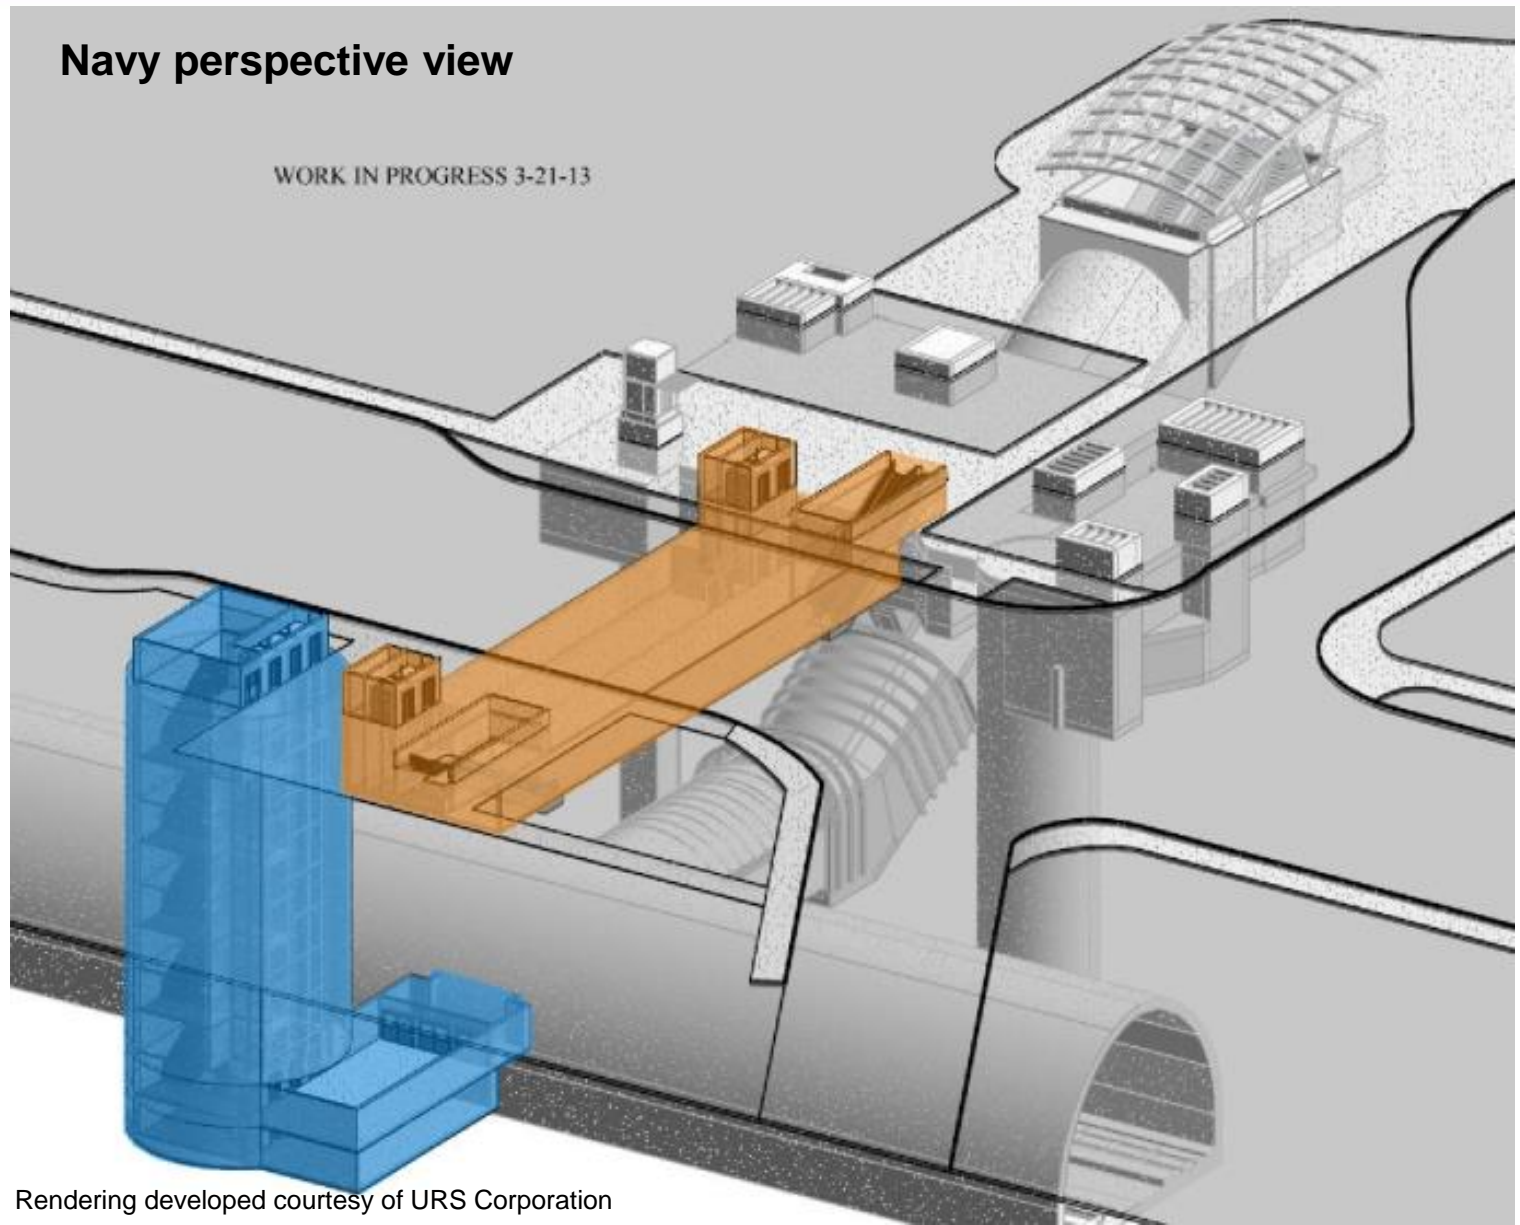


June 18, 2013

Rendering developed courtesy of URS Corporation

Montgomery County Department of Transportation MD 355 Crossing (BRAC) Project

NIH perspective view

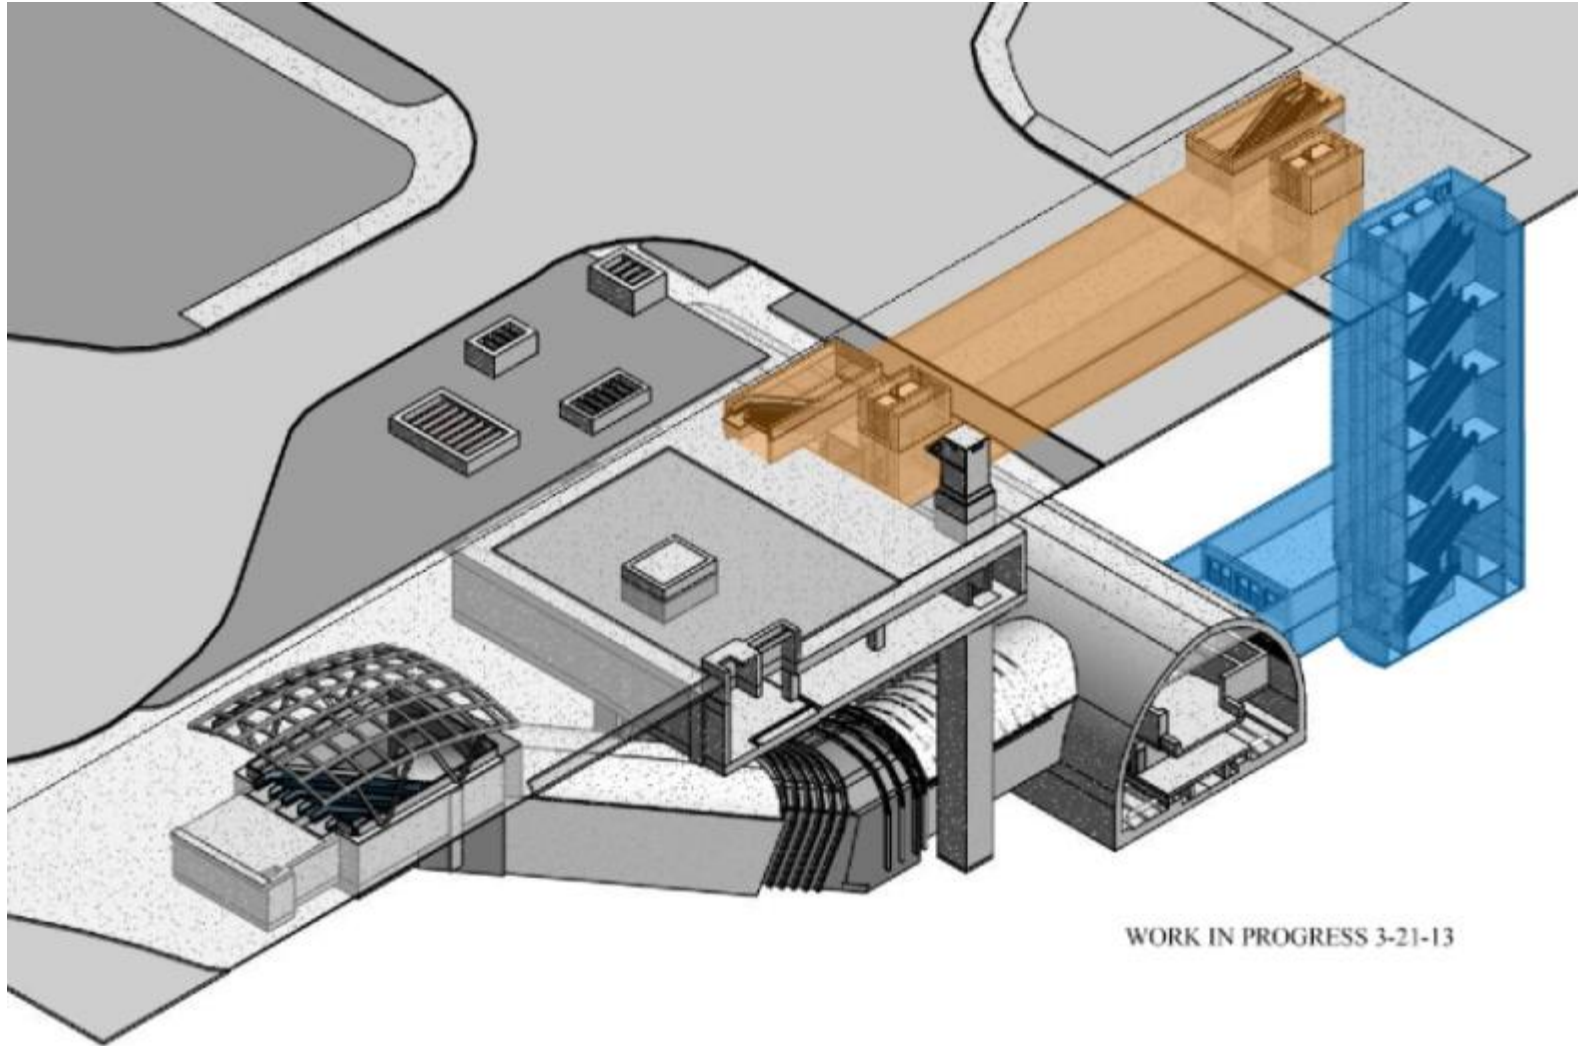

WORK IN PROGRESS 3-21-13



Isiah Leggett
County Executive

Arthur Holmes, Jr.
Director

June 18, 2013

Rendering developed courtesy of URS Corporation



Montgomery County Department of Transportation MD 355 Crossing (BRAC) Project

Photo Rendering

Navy perspective view





Montgomery County Department of Transportation MD 355 Crossing (BRAC) Project

MD 355 / Jones Bridge Road /Center Drive

